


APPENDIX 2 PLAN 1B

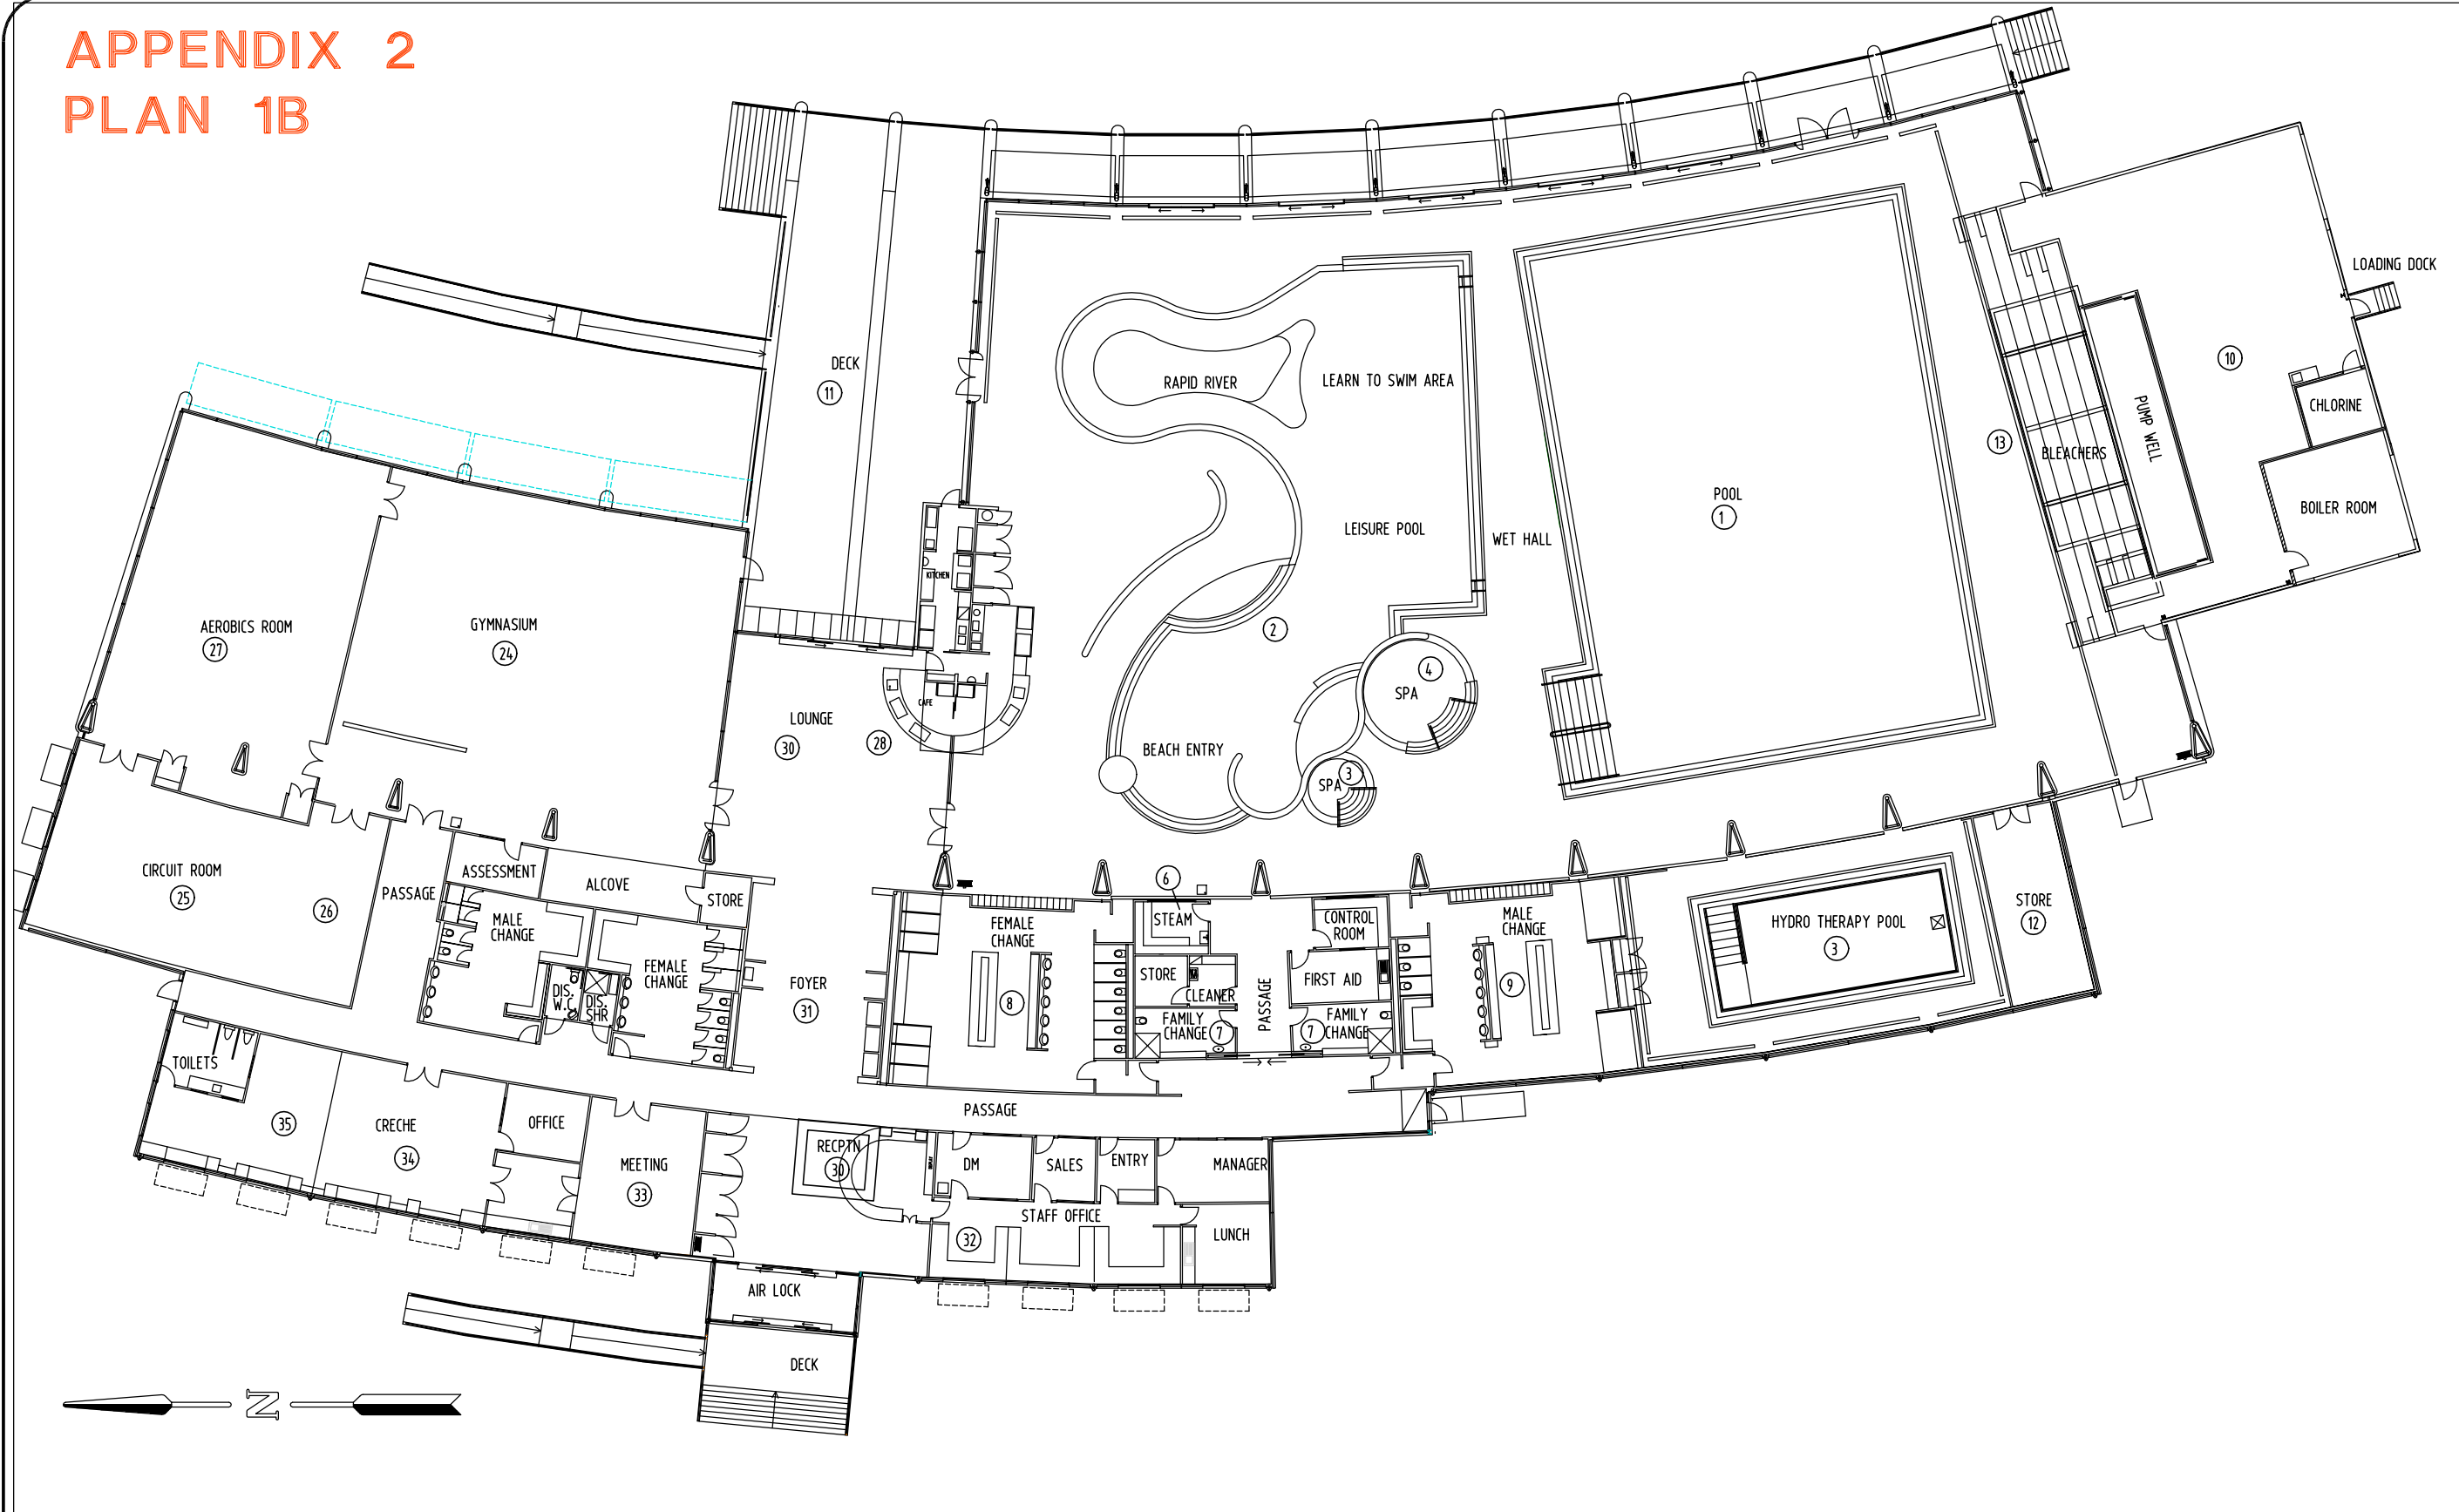

AQUAMOVES BUILDING LAYOUT PLAN
SCALE 1:150

© INFORMATION CONTAINED ON THIS DRAWING IS THE
COPYRIGHT OF THE CITY OF GREATER SHEPPARTON.
COPYING OR USING THIS DRAWING IN WHOLE OR
PART WITHOUT PERMISSION INFRINGES COPYRIGHT.

No.	DATE	REVISION	APP'D.

90 WELSFORD ST
SHEPPARTON 3630
PH (03) 58328800
FAX (03) 58311987

LOCKED BAG 1000
SHEPPARTON
VICTORIA 3632



REFERENCE DRAWINGS

SCALE : AS SHOWN

DOCUMENT PURPOSE

SHEET SIZE	A1
ADVANCE COPY	<input checked="" type="checkbox"/>
FOR INFORMATION	<input type="checkbox"/>
AUTHORITY APPROVAL	<input type="checkbox"/>
FOR TENDER ONLY	<input type="checkbox"/>
FOR CONSTRUCTION	<input type="checkbox"/>
AS CONSTRUCTED	<input type="checkbox"/>

COUNCIL

APPROVED :	<input checked="" type="checkbox"/>
Date :	
PROJECT No: 703	<input type="checkbox"/>
CONTRACT No : ---	<input type="checkbox"/>
CONTRACT DATE:	<input type="checkbox"/>

DESIGN

DESIGN : TONY TRANTER	<input checked="" type="checkbox"/>
DRAWN : RDM	<input type="checkbox"/>
DATE : 14 OCTOBER 2002	<input type="checkbox"/>
CHECKED :	<input type="checkbox"/>
APPROVED :	<input type="checkbox"/>
DATE :	<input type="checkbox"/>

PROJECT :



**AQUAMOVES
INDOOR CENTRE**

TITLE :

APPENDIX 2

CAD DWG No. -

SHEET 1 OF 1 SHEETS

PLAN 1B

DRAWING No.